


**MCNAB ROAD  
SELF STORAGE + RETAIL**

POMPANO BEACH, FLORIDA 33062

DATE:  
07.22.2016  
JOB NO.:  
2016.042  
SHEET:  
GROUND FLOOR  
PLAN  
**A2.01** -  
1

AREA CALCULATIONS	
GROUND FLOOR:	GROSS RETAIL LEASE AREA: 8,029 SF
	GROSS STORAGE AREA INCLUDING LEASING OFFICE: 10,802 SF
GROSS BUILDING AREA	
GROUND FLOOR:	20,322 SF
SECOND FLOOR:	24,513 SF
THIRD FLOOR:	23,927 SF
FOURTH FLOOR:	23,927 SF
FIFTH FLOOR:	23,842 SF
SIXTH FLOOR (STAIR TOWERS):	548 SF
TOTAL:	117,079 SF

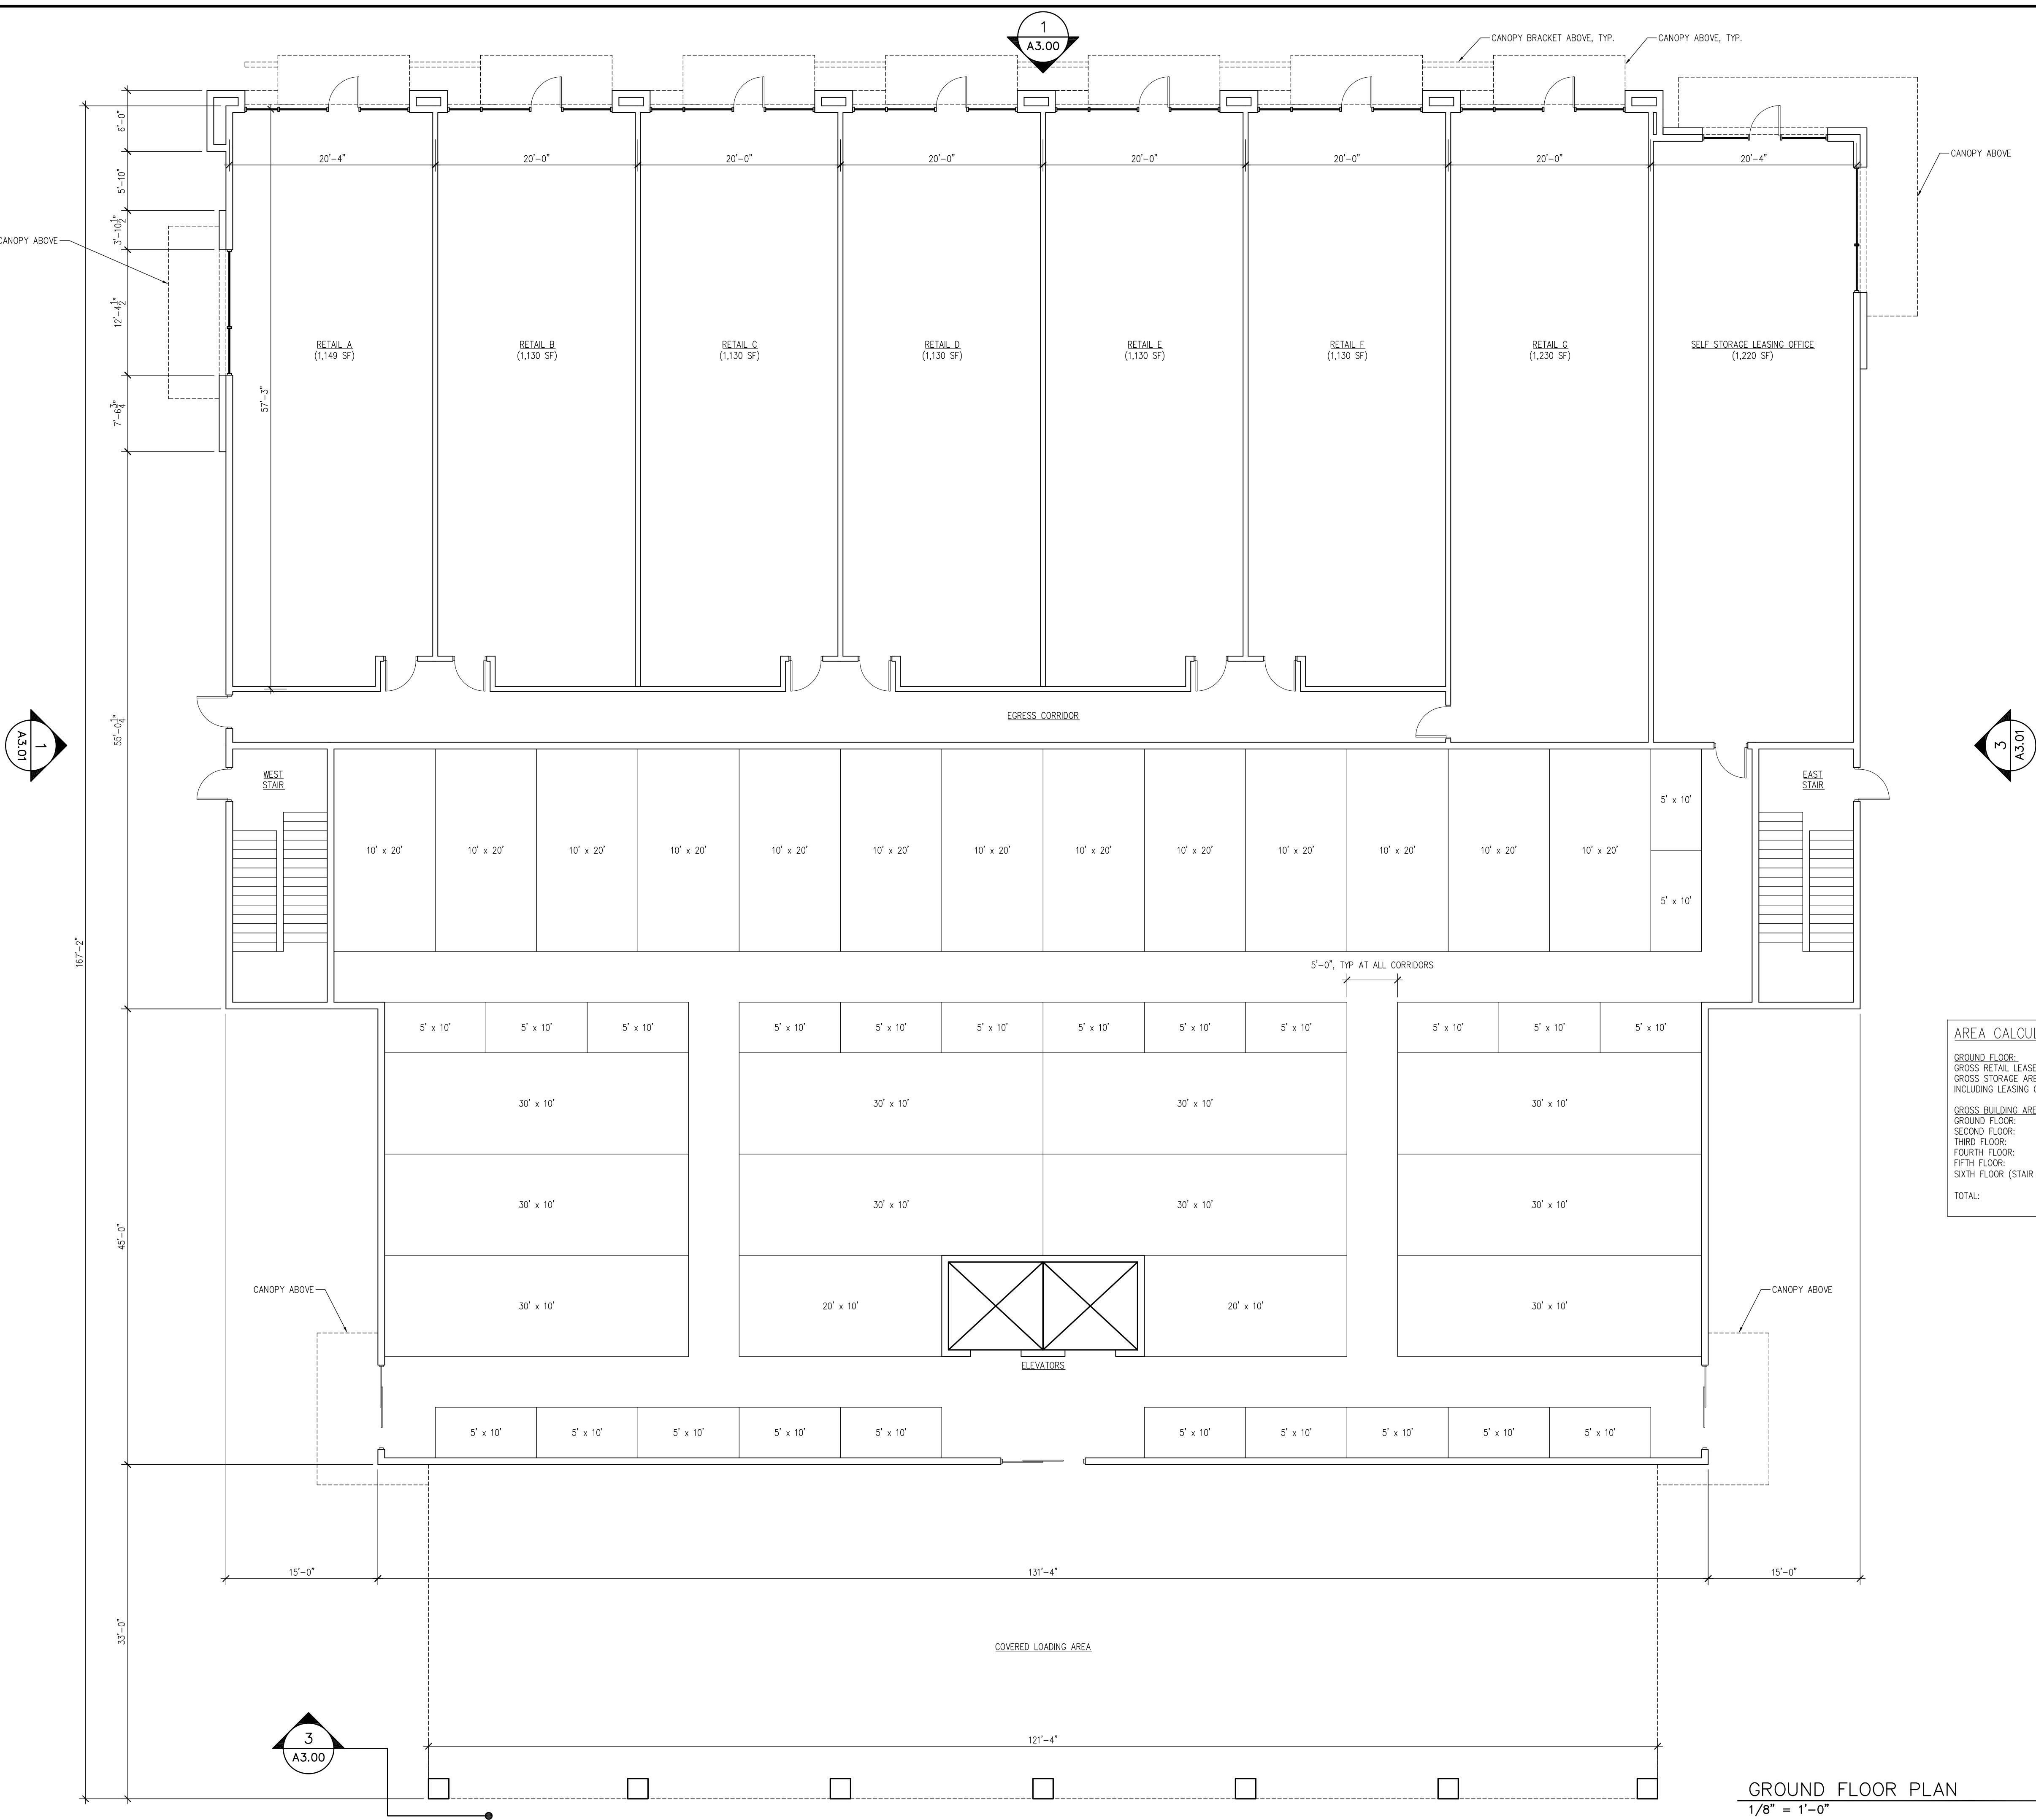


**MCNAB ROAD  
SELF STORAGE + RETAIL**

POMPANO BEACH, FLORIDA 33062


DATE:  
07.22.2016  
JOB NO.:  
2016.042  
SHEET:  
SECOND FLOOR  
PLAN


**A2.02 -**

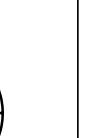

1

SECOND FLOOR PLAN  
1/8" = 1'-0"

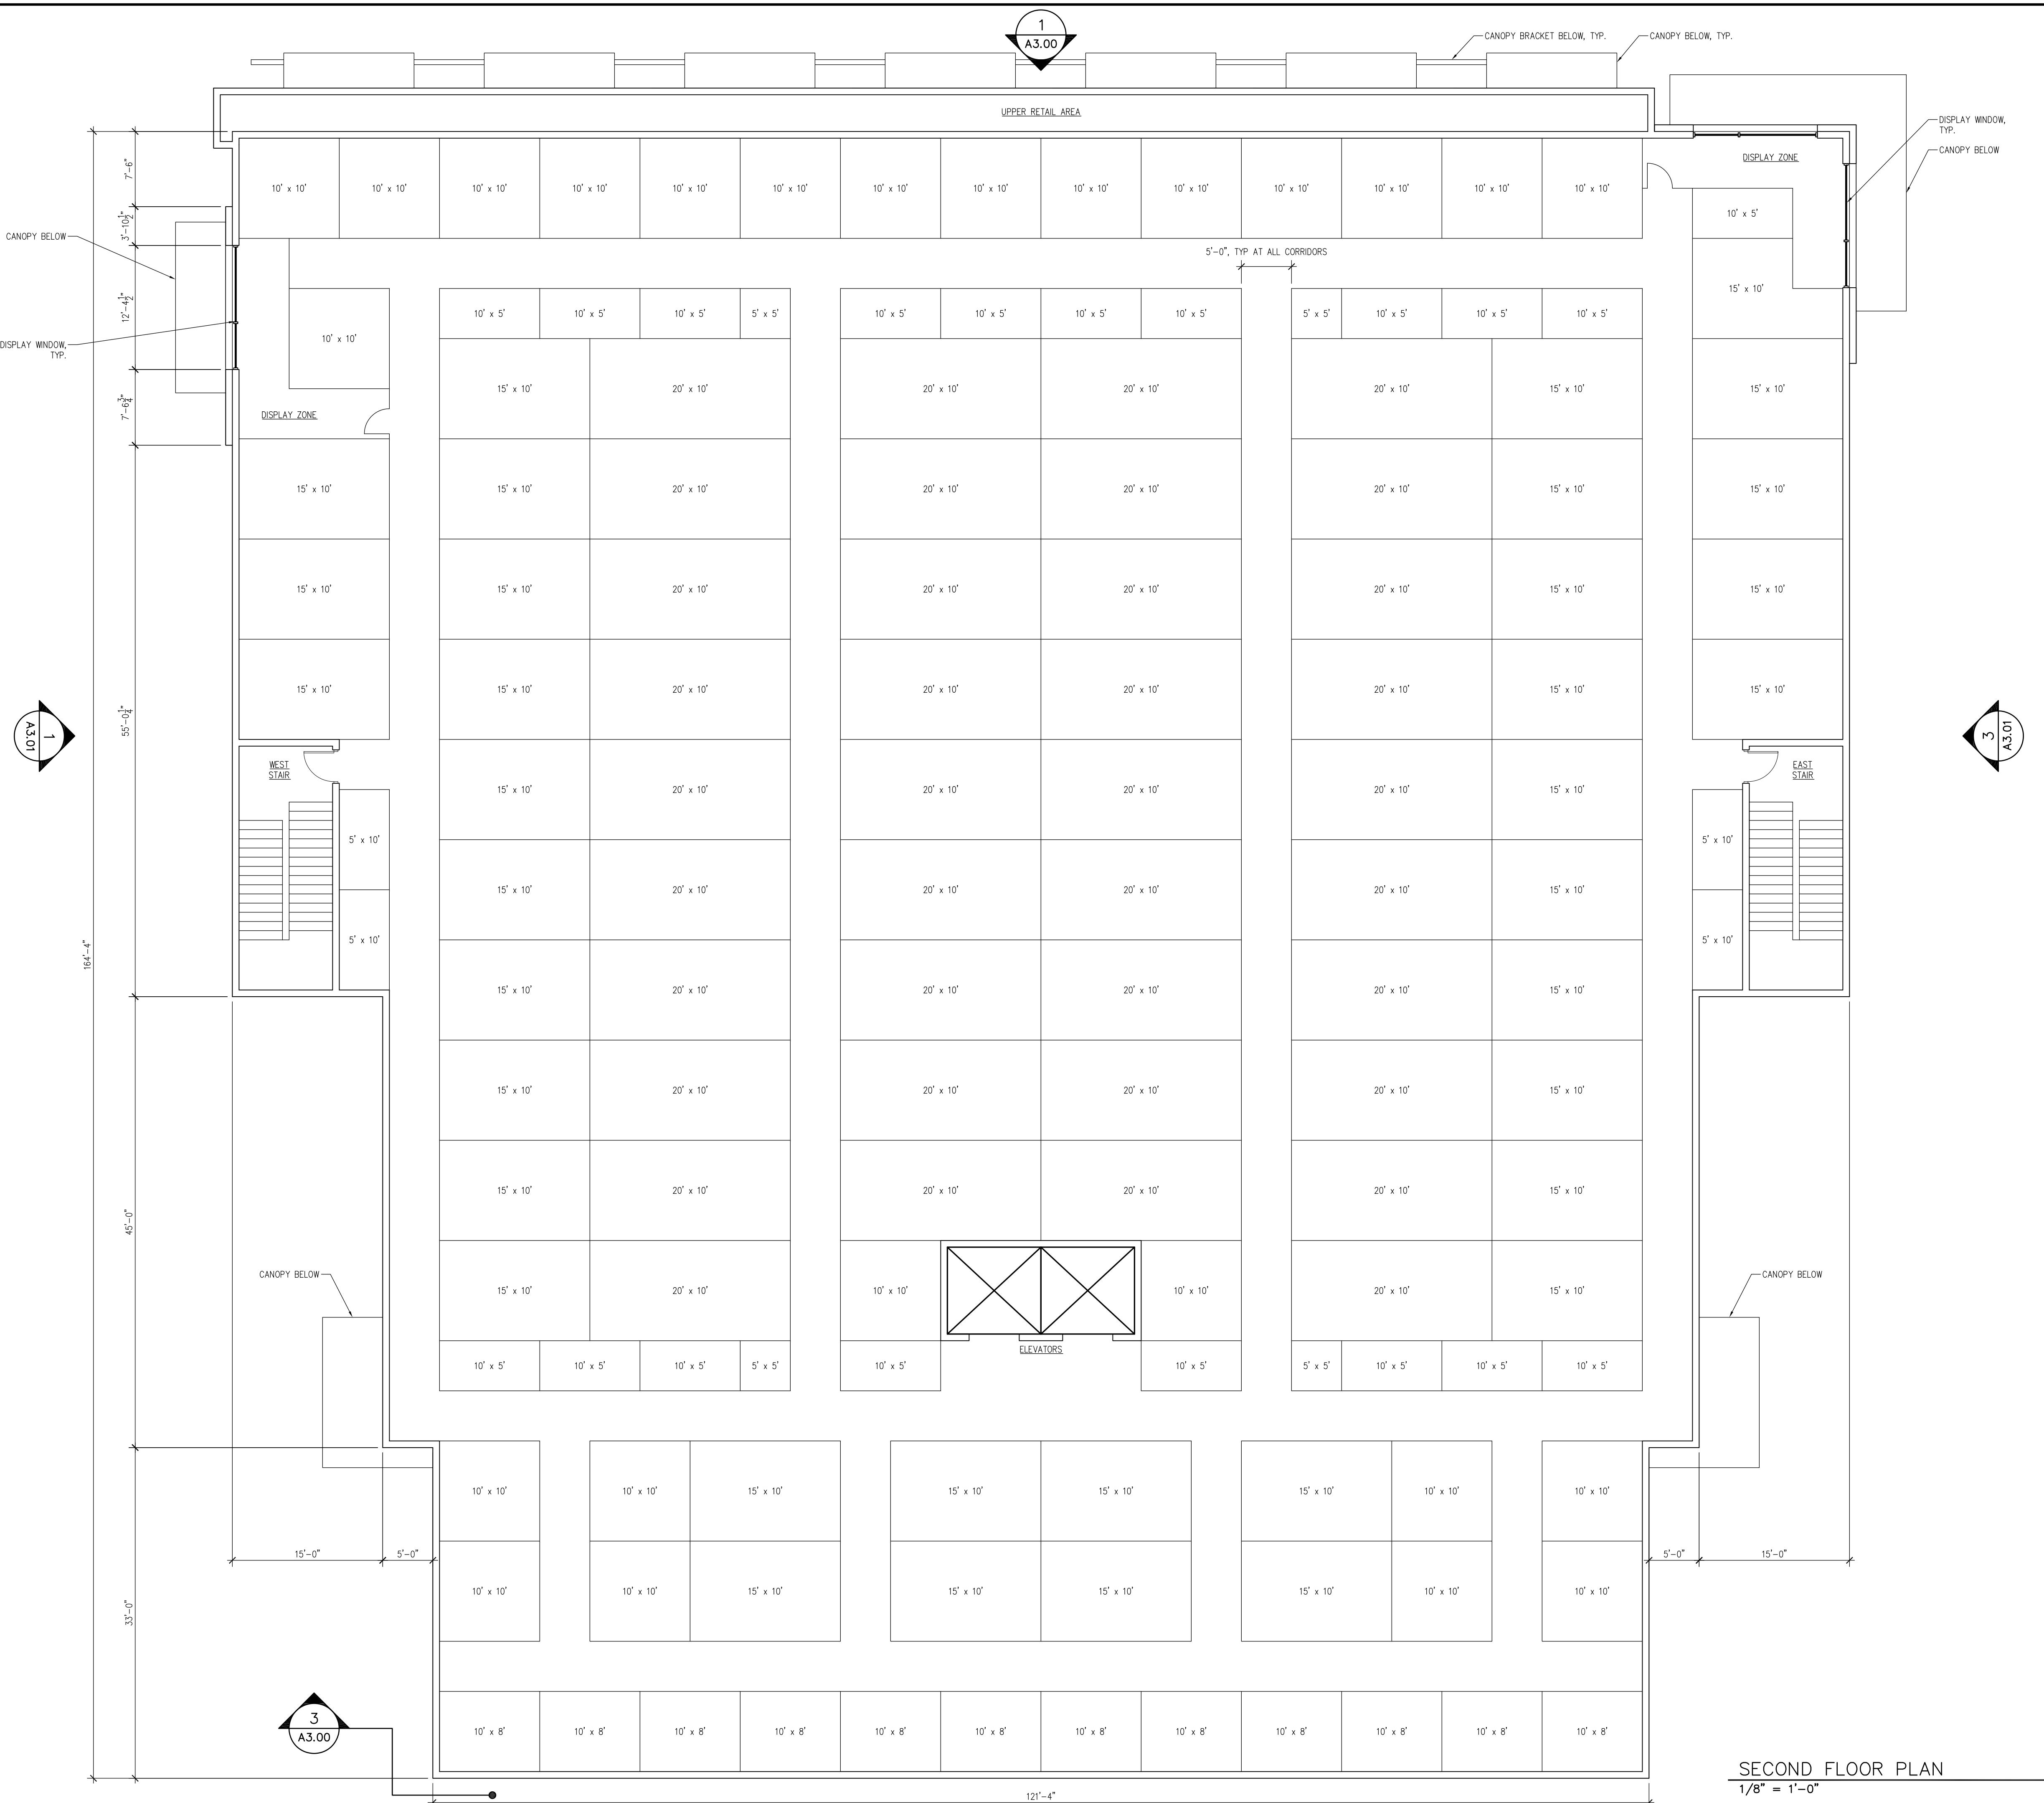


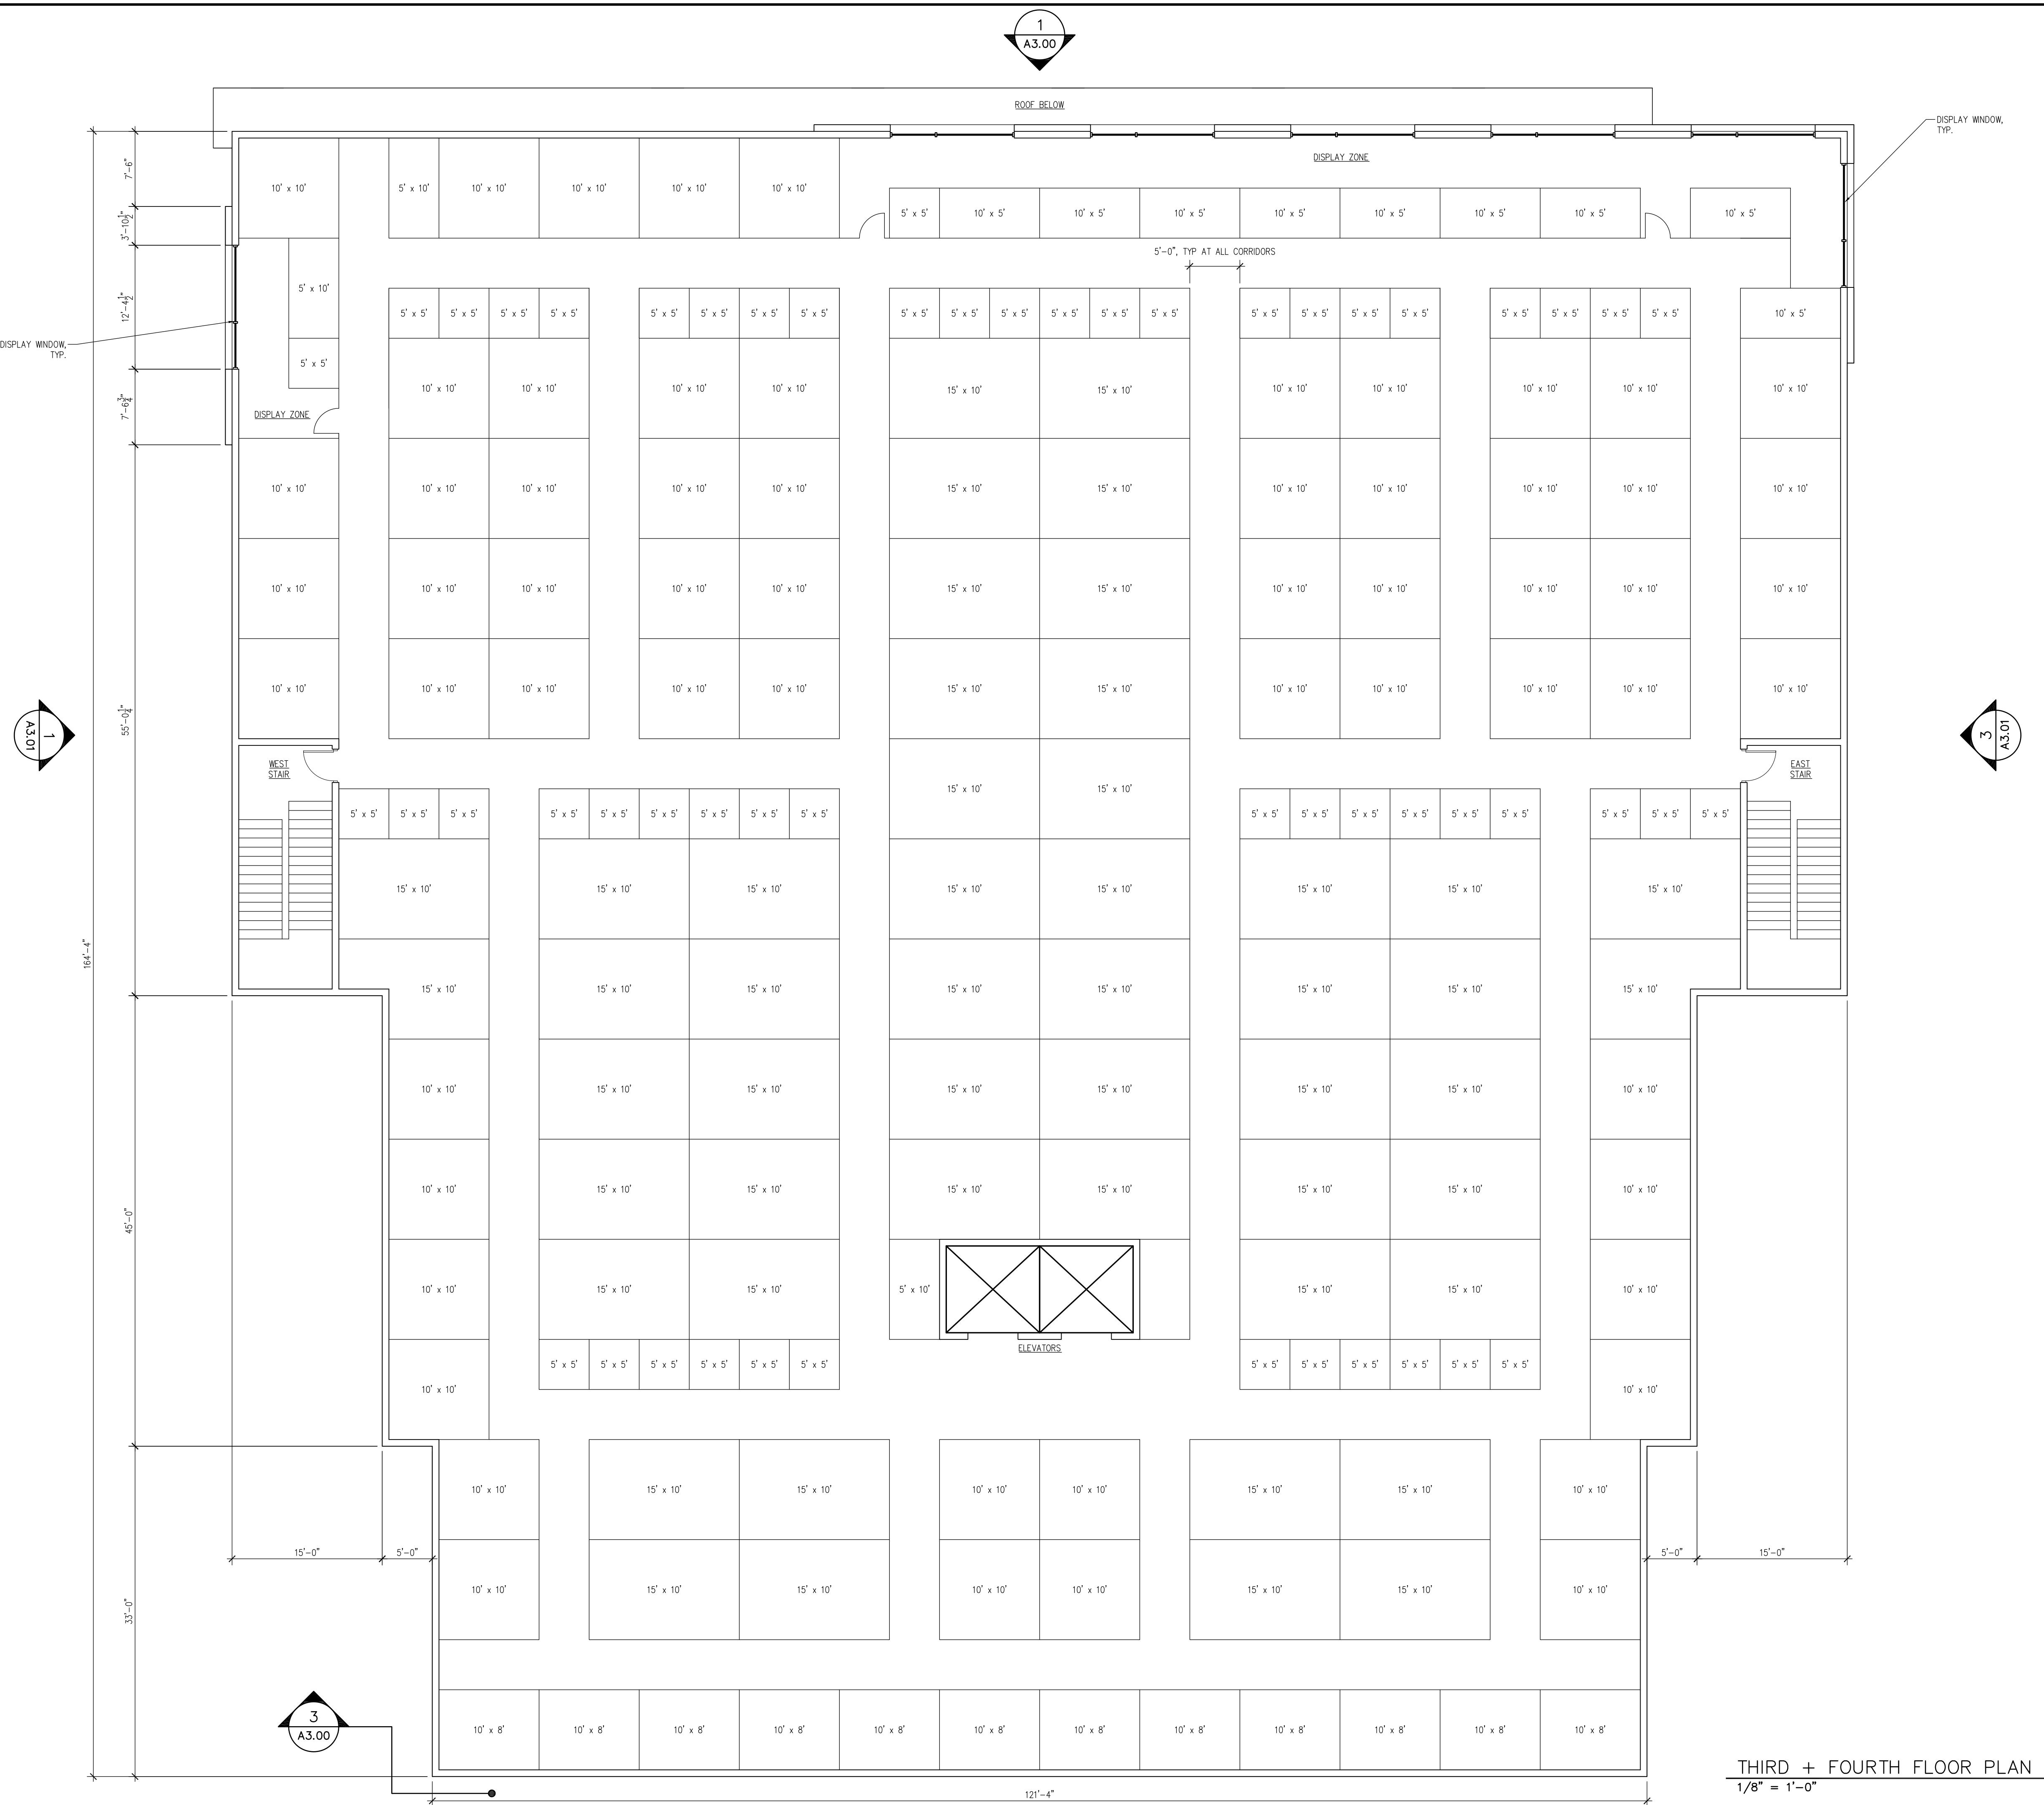

**MCNAB ROAD  
SELF STORAGE + RETAIL**

POMPANO BEACH, FLORIDA 33062

PATRICK M. PILLOT  
ARCHITECT  
SARASOTA, FLORIDA 34236  
(941) 955-7375 FAX. (941) 955-2281  
EMAIL: PAT@PILLOTARCH.COM

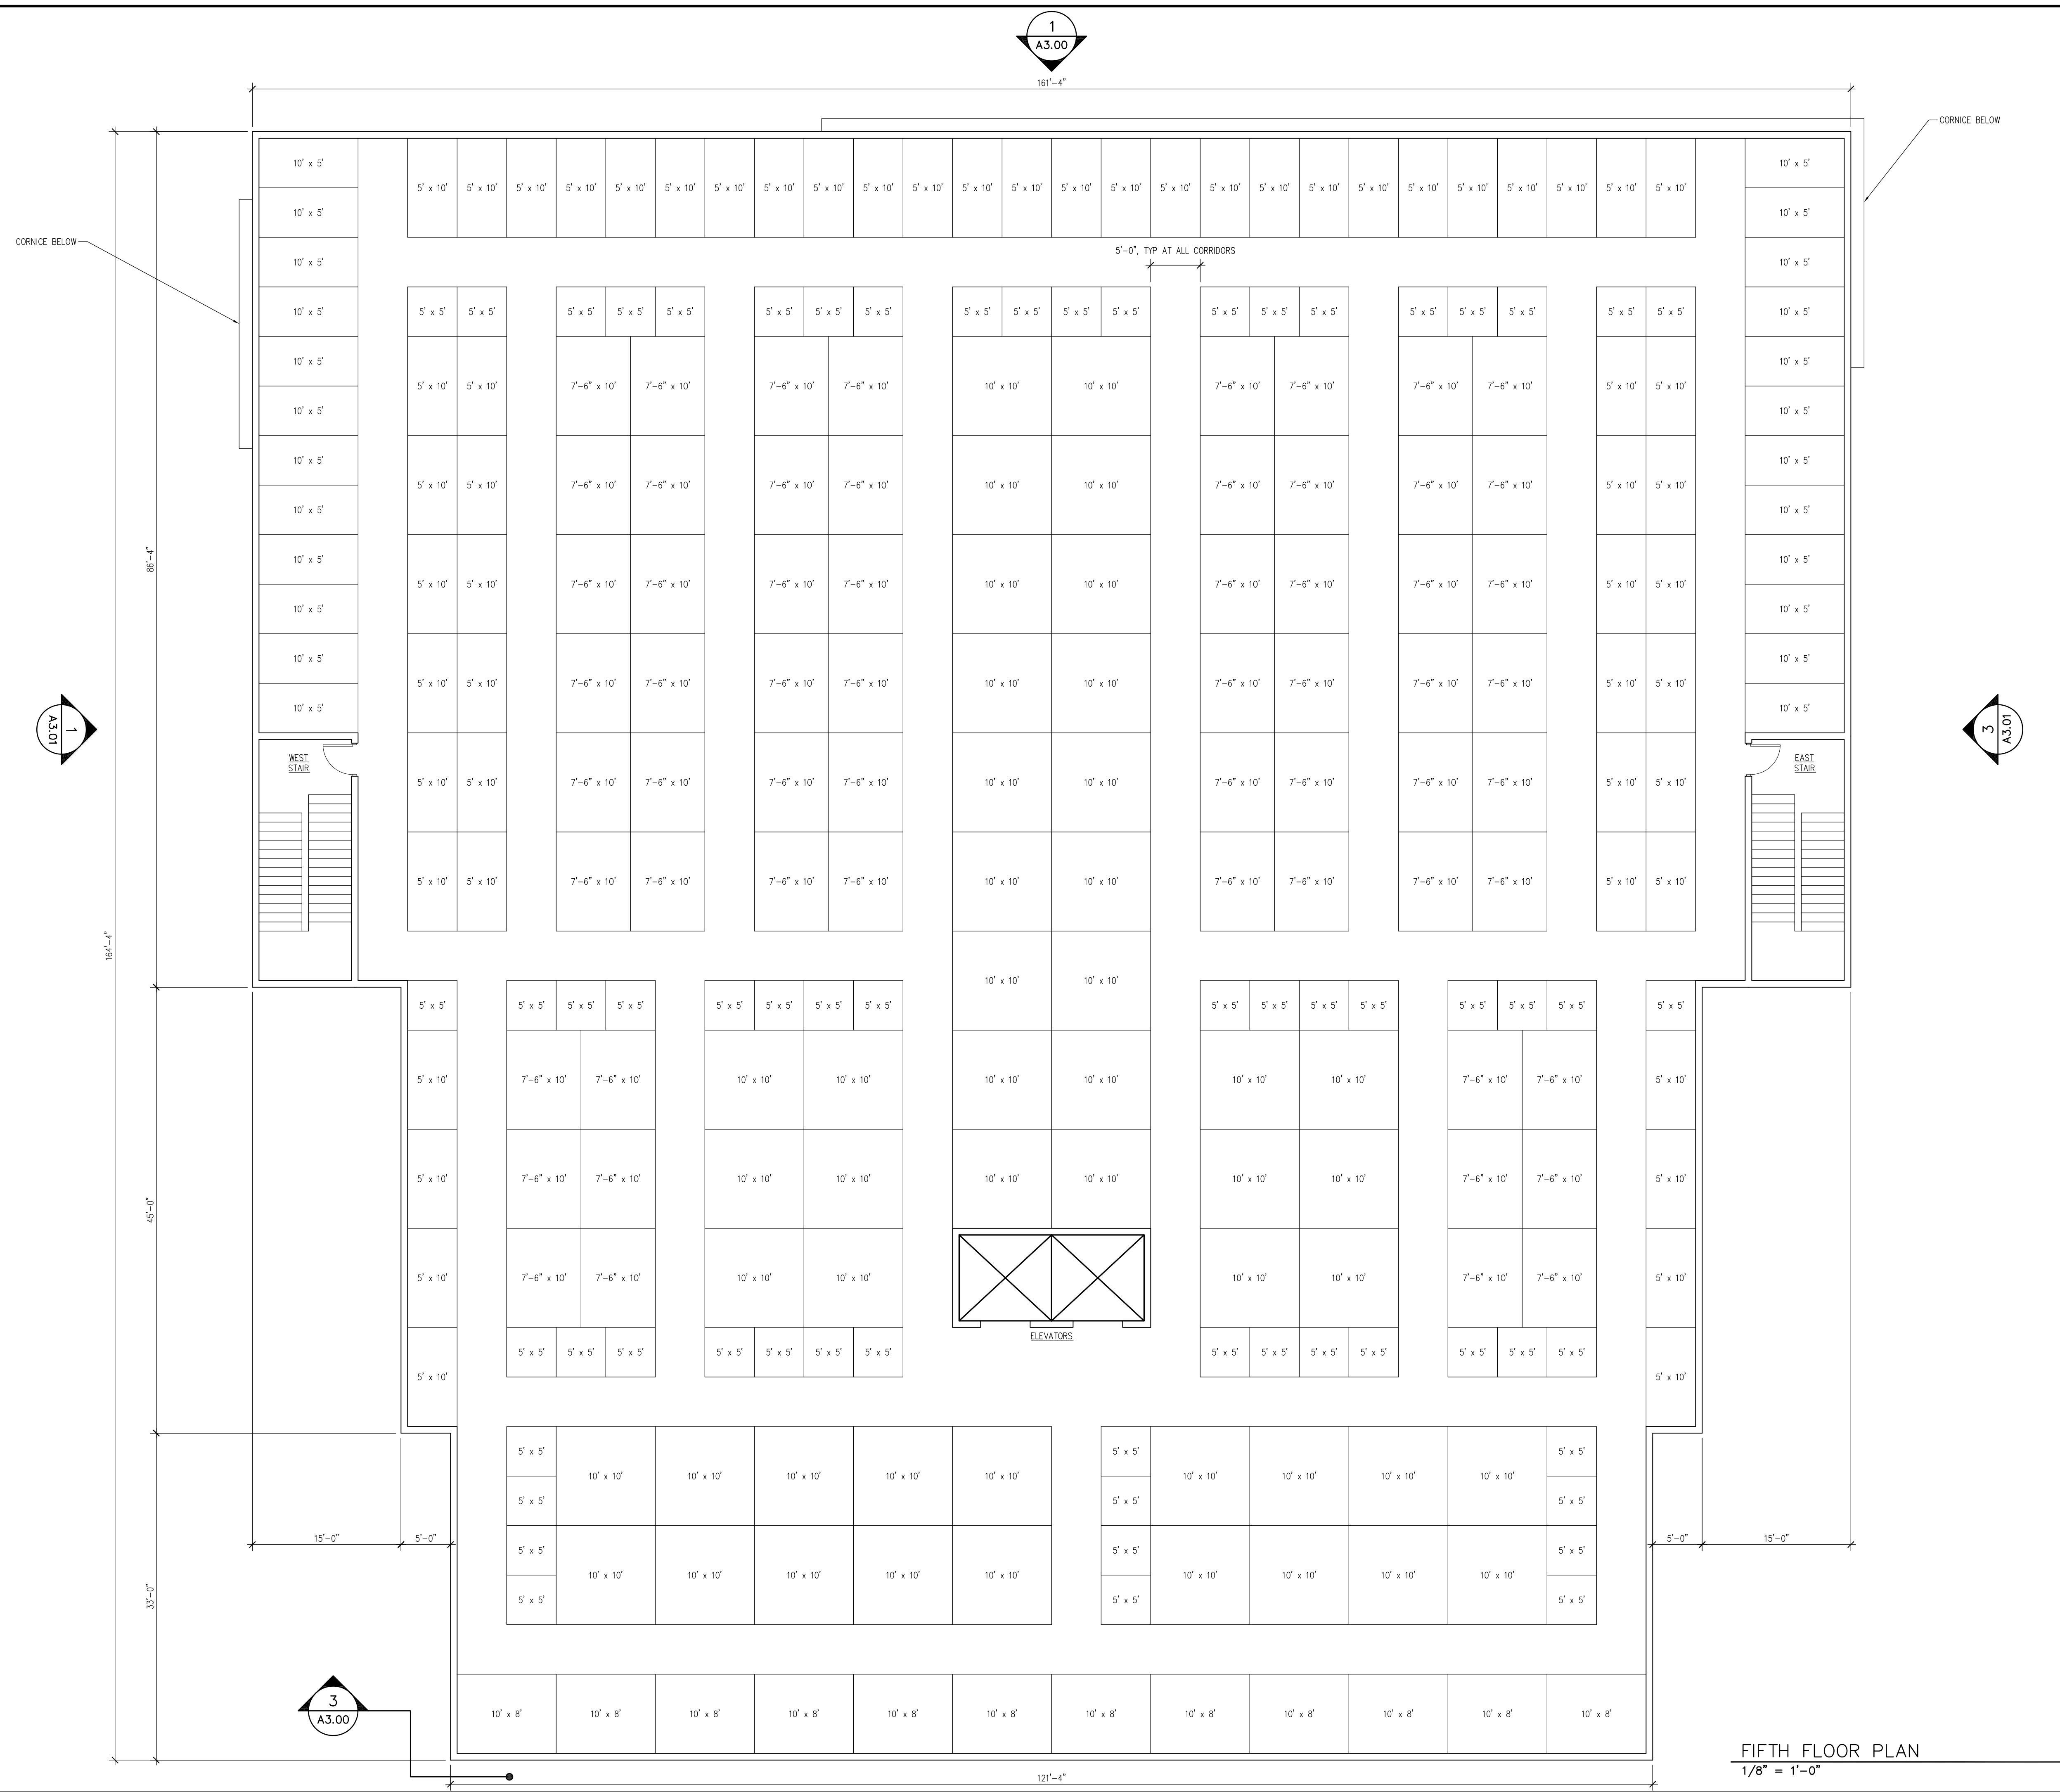


DATE:  
07.22.2016  
JOB NO.:  
2016.042  
SHEET:

FIFTH FLOOR  
PLAN

**A2.04** -

1

FIFTH FLOOR PLAN  
1/8" = 1'-0"

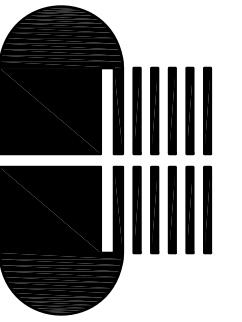


**MCNAB ROAD  
SELF STORAGE + RETAIL**

POMPANO BEACH, FLORIDA 33062

DATE:  
07.22.2016  
JOB NO.:  
2016.042  
SHEET:  
ROOF PLAN

**A2.05 -**


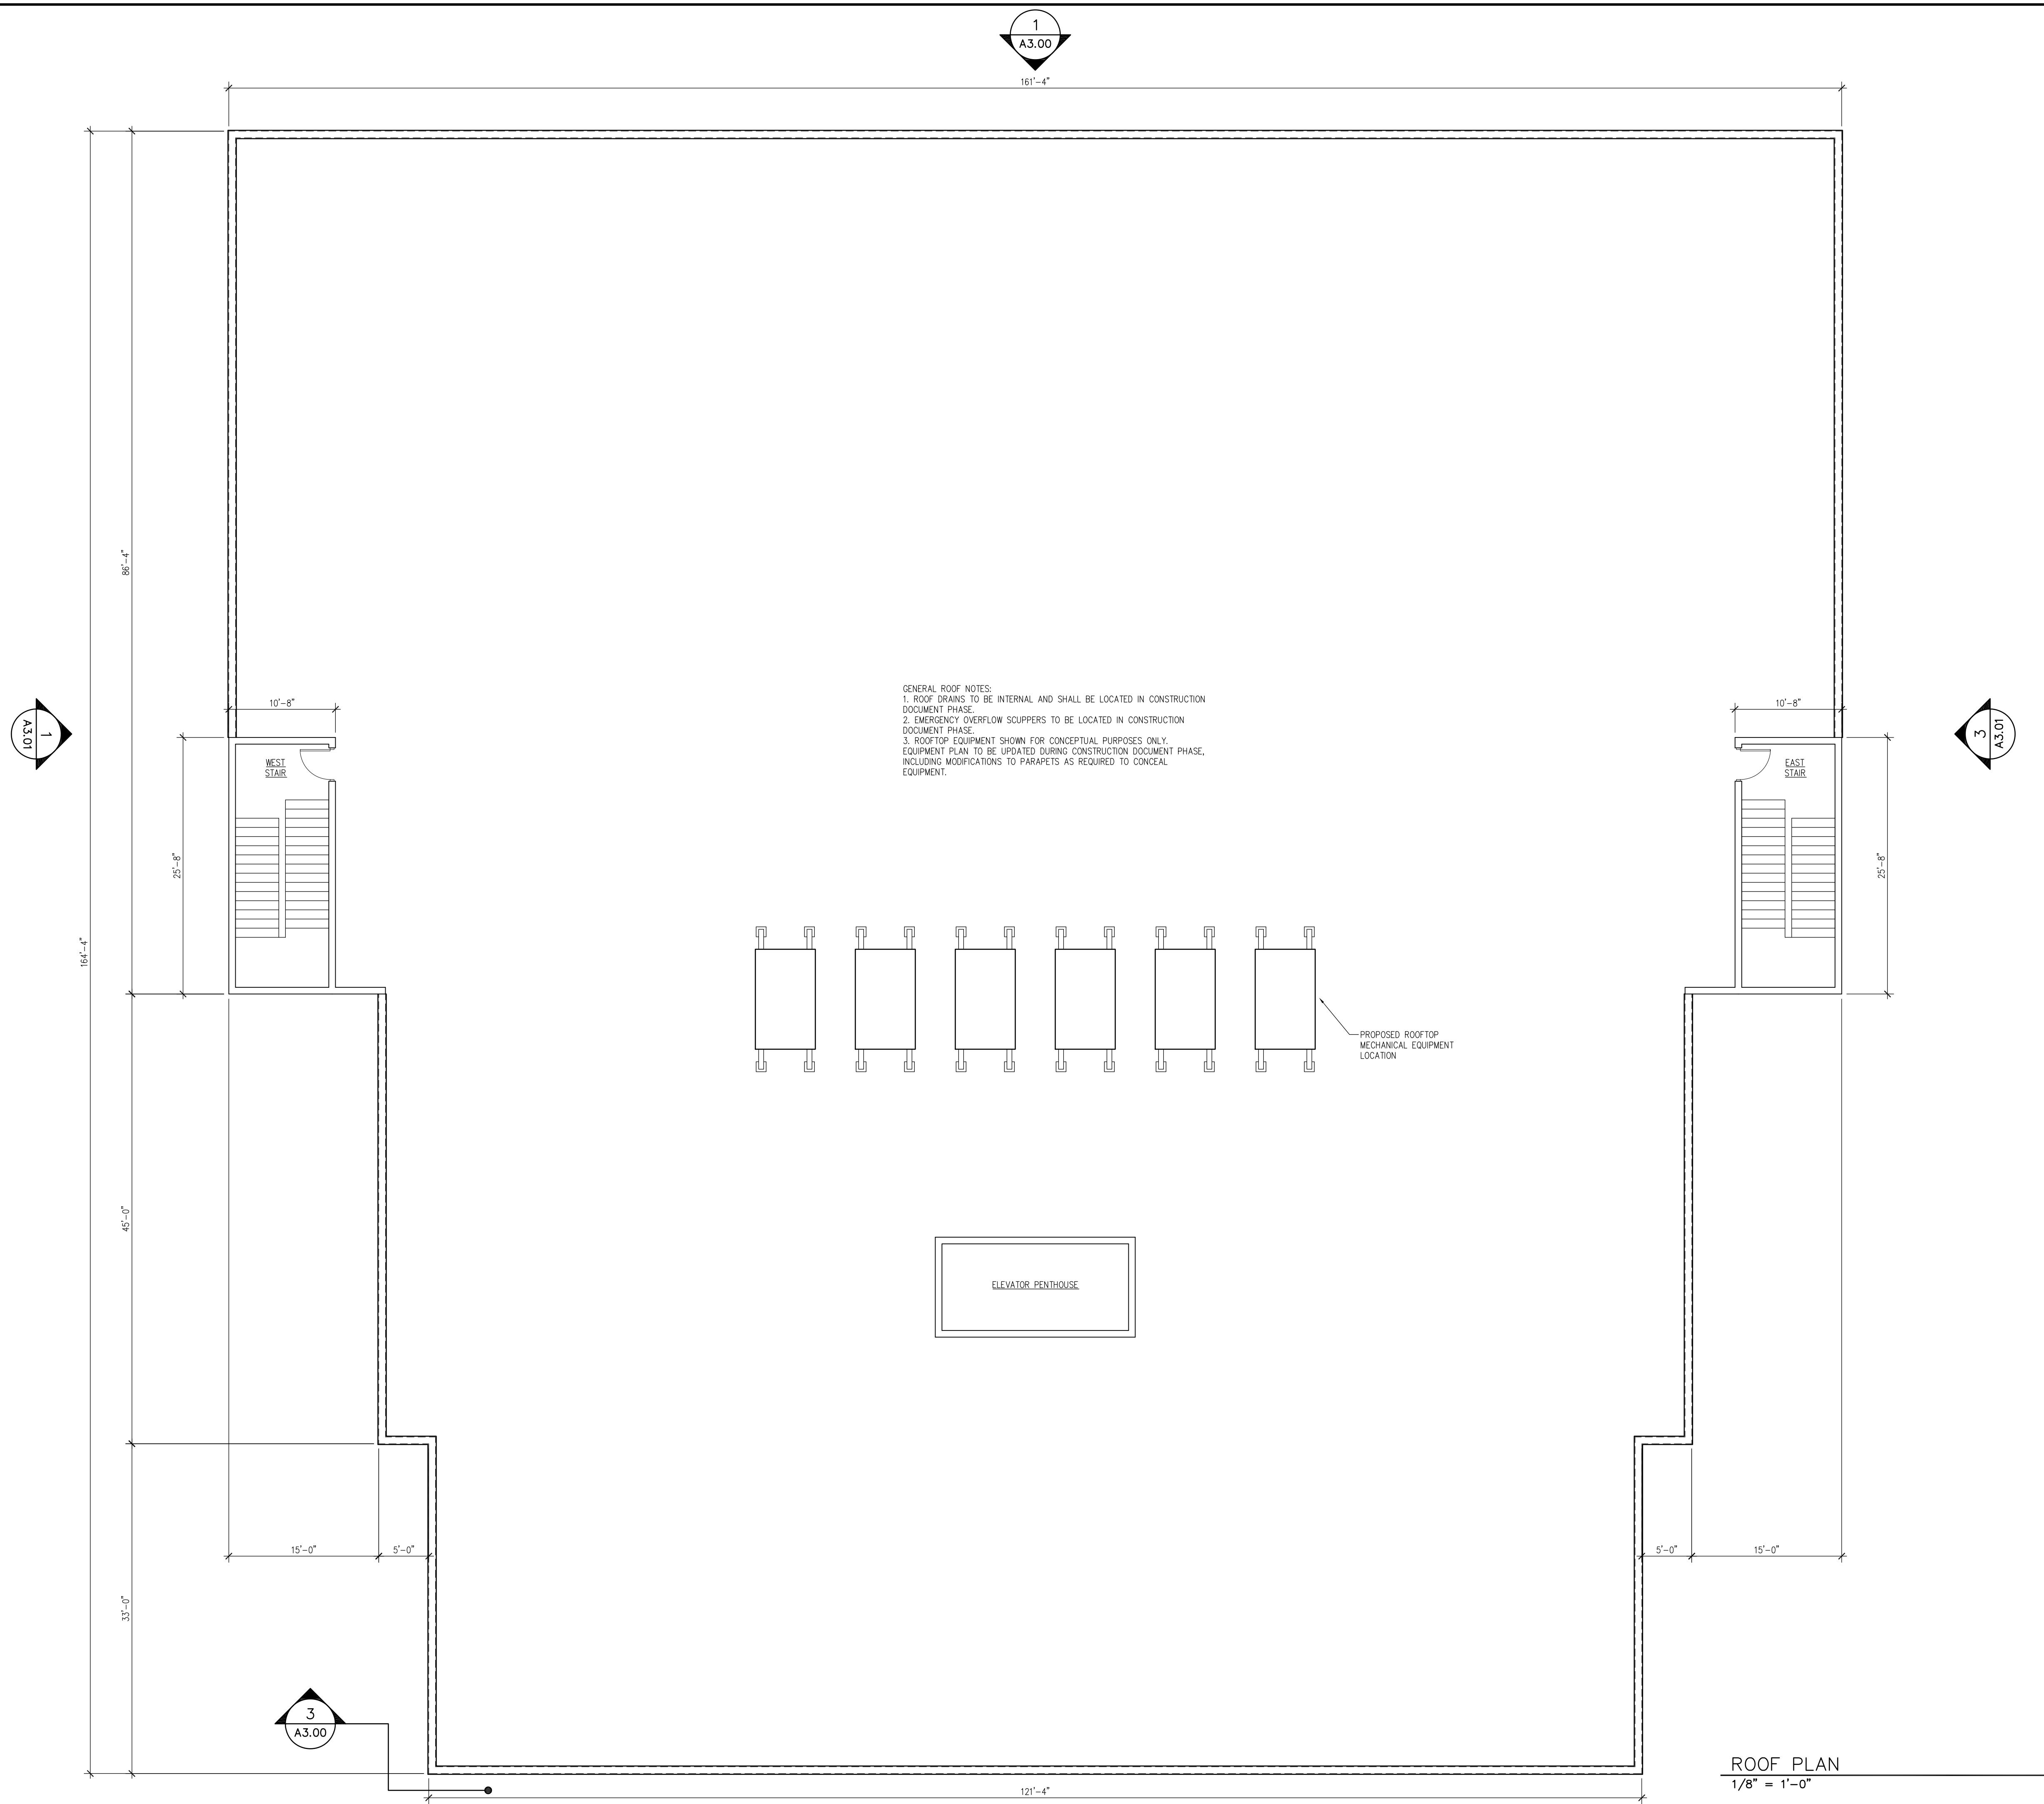


**MCNAB ROAD  
SELF STORAGE + RETAIL**

POMPANO BEACH, FLORIDA 33062

DATE:  
07.22.2016  
JOB NO.:  
2016.042  
SHEET:  
EXTERIOR  
ELEVATIONS

A3.01 - 1

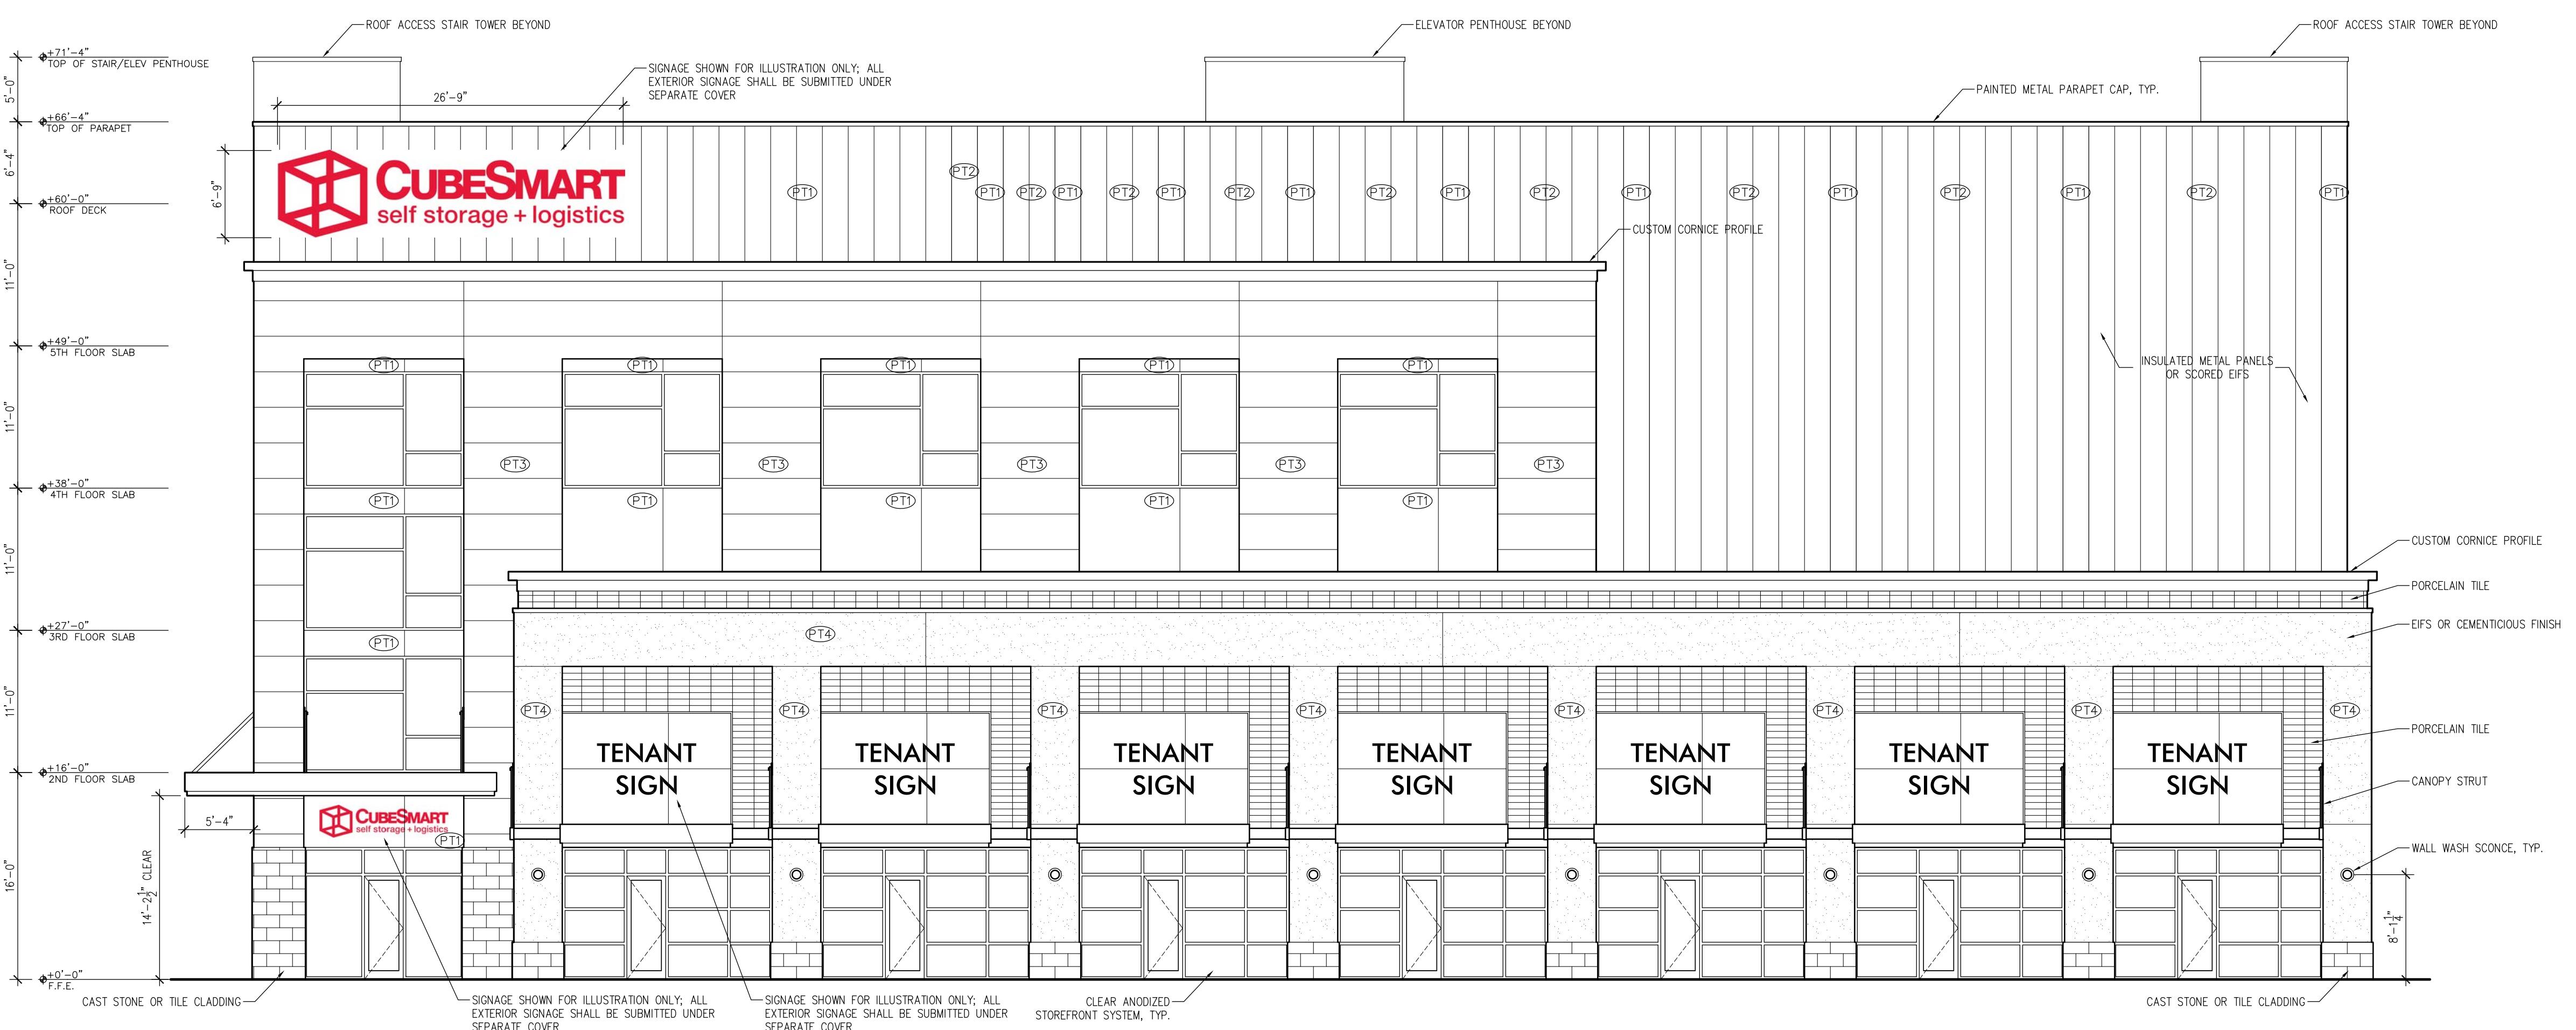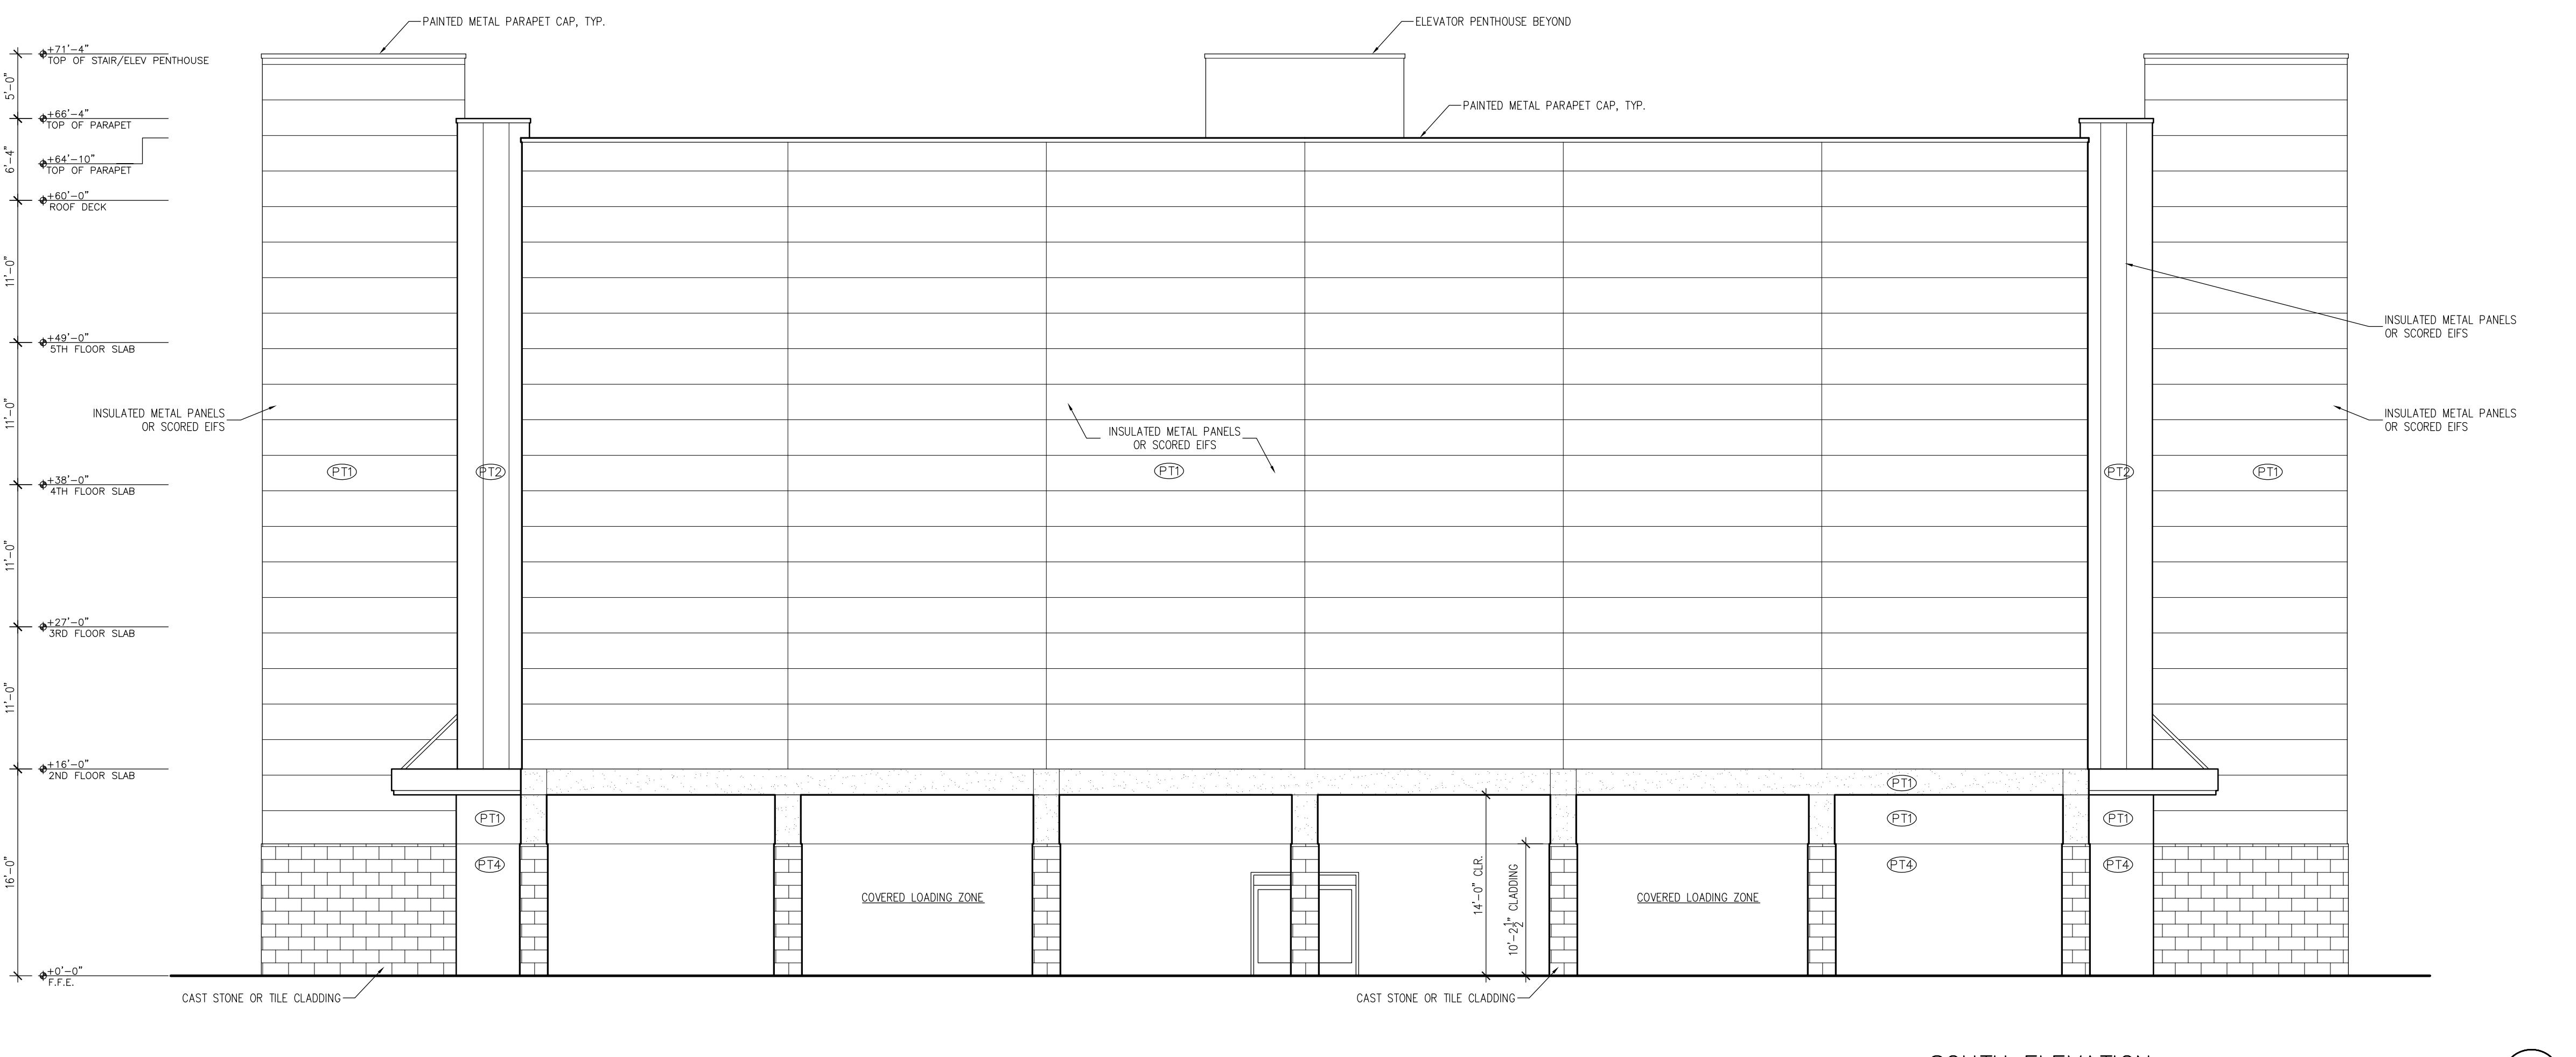

**MCNAB ROAD**  
**SELF STORAGE + RETAIL**



POMPANO BEACH, FLORIDA 33062

DATE:  
07.22.2016  
JOB NO.:  
2016.042  
SHEET:  
EXTERIOR  
ELEVATIONS

A3.02 -

WEST ELEVATION  
1/8" = 1'-0"

3

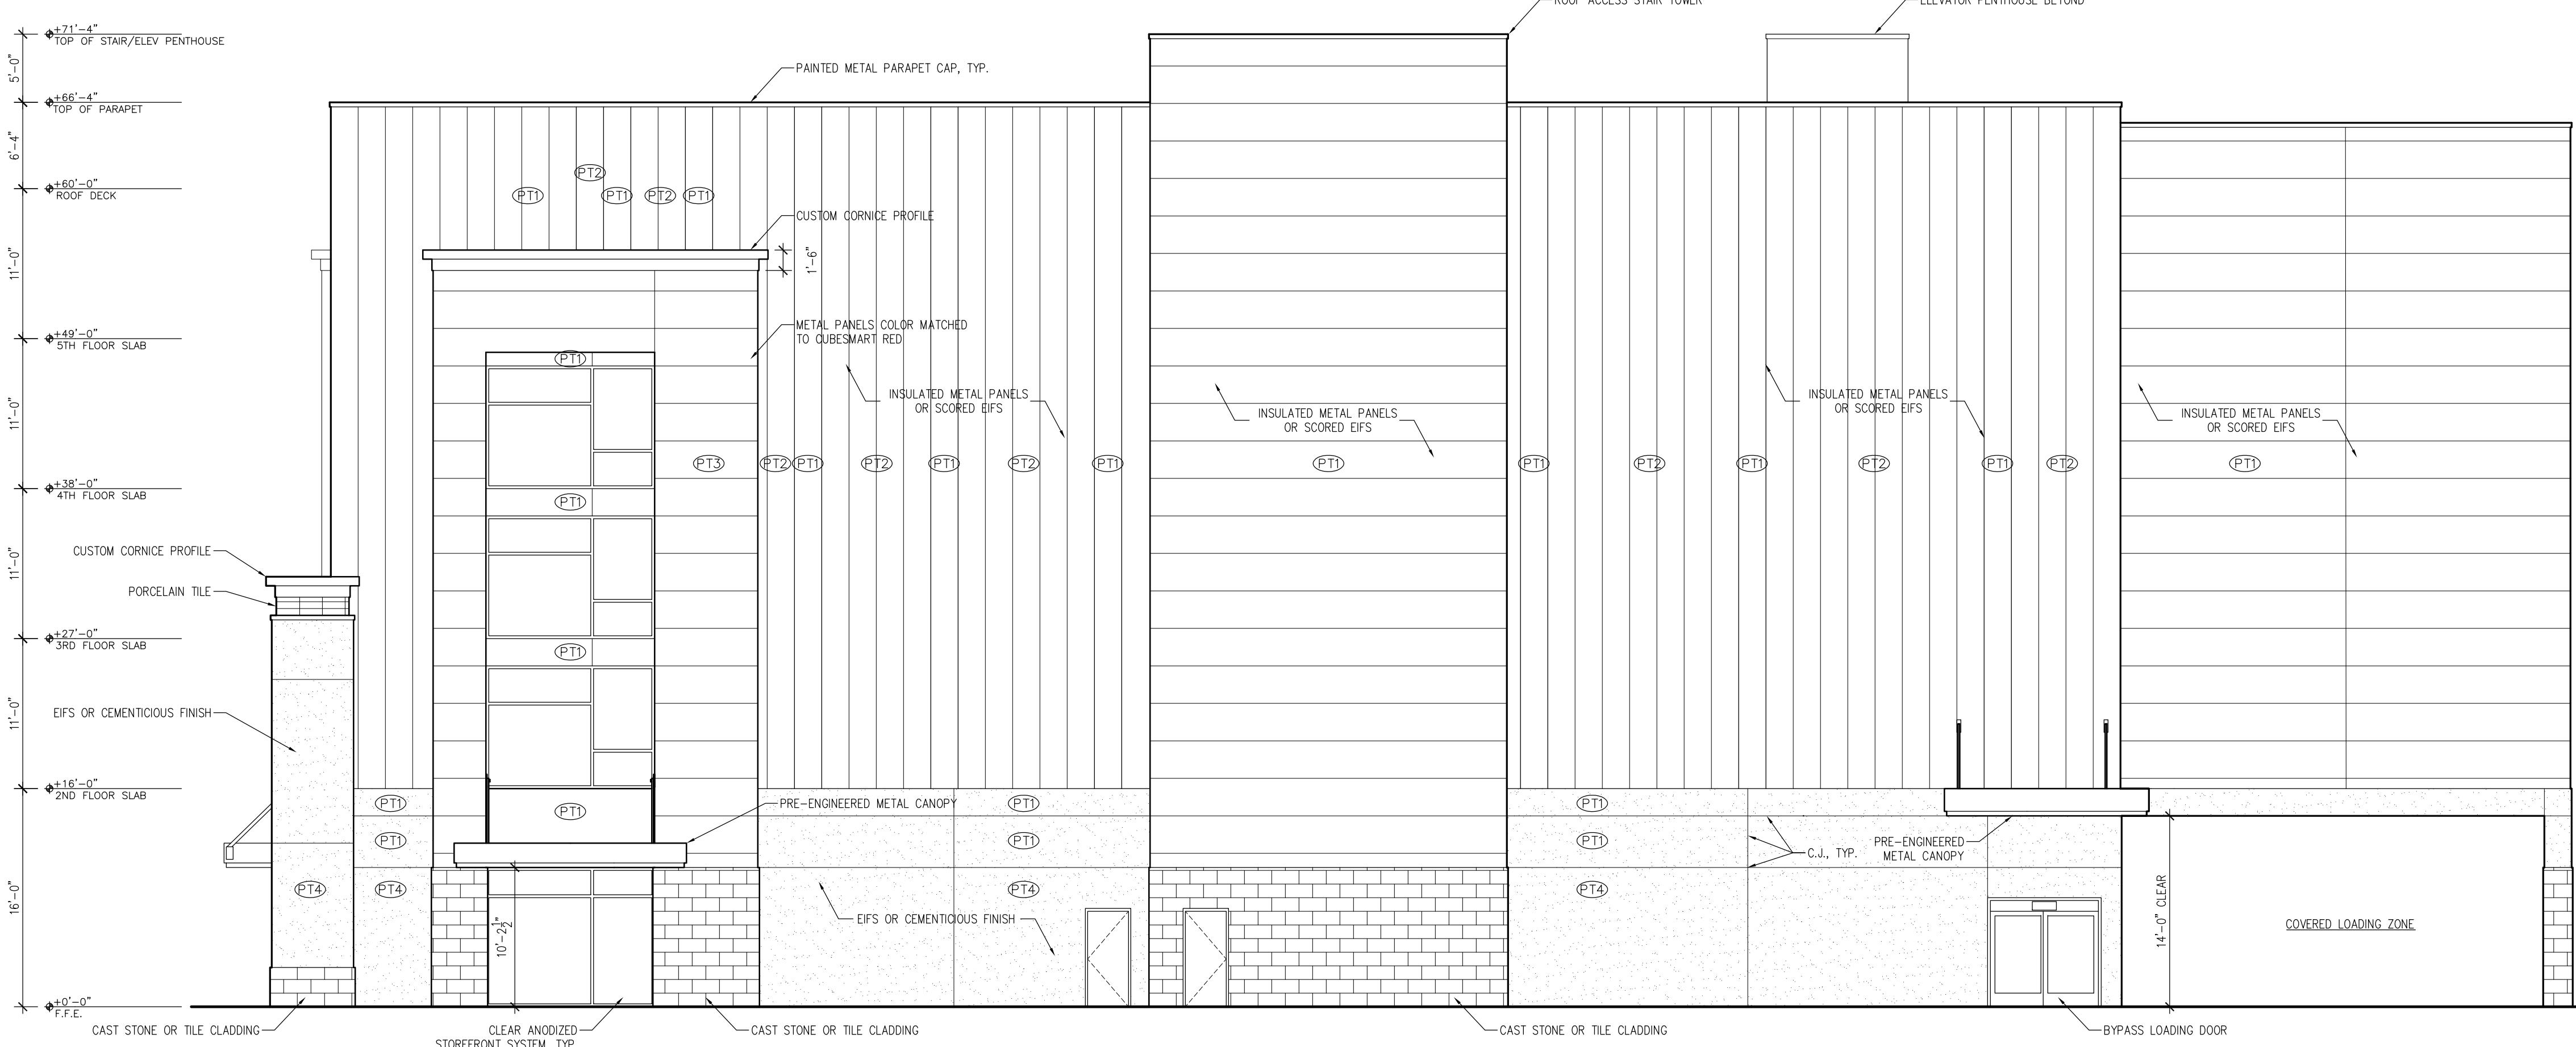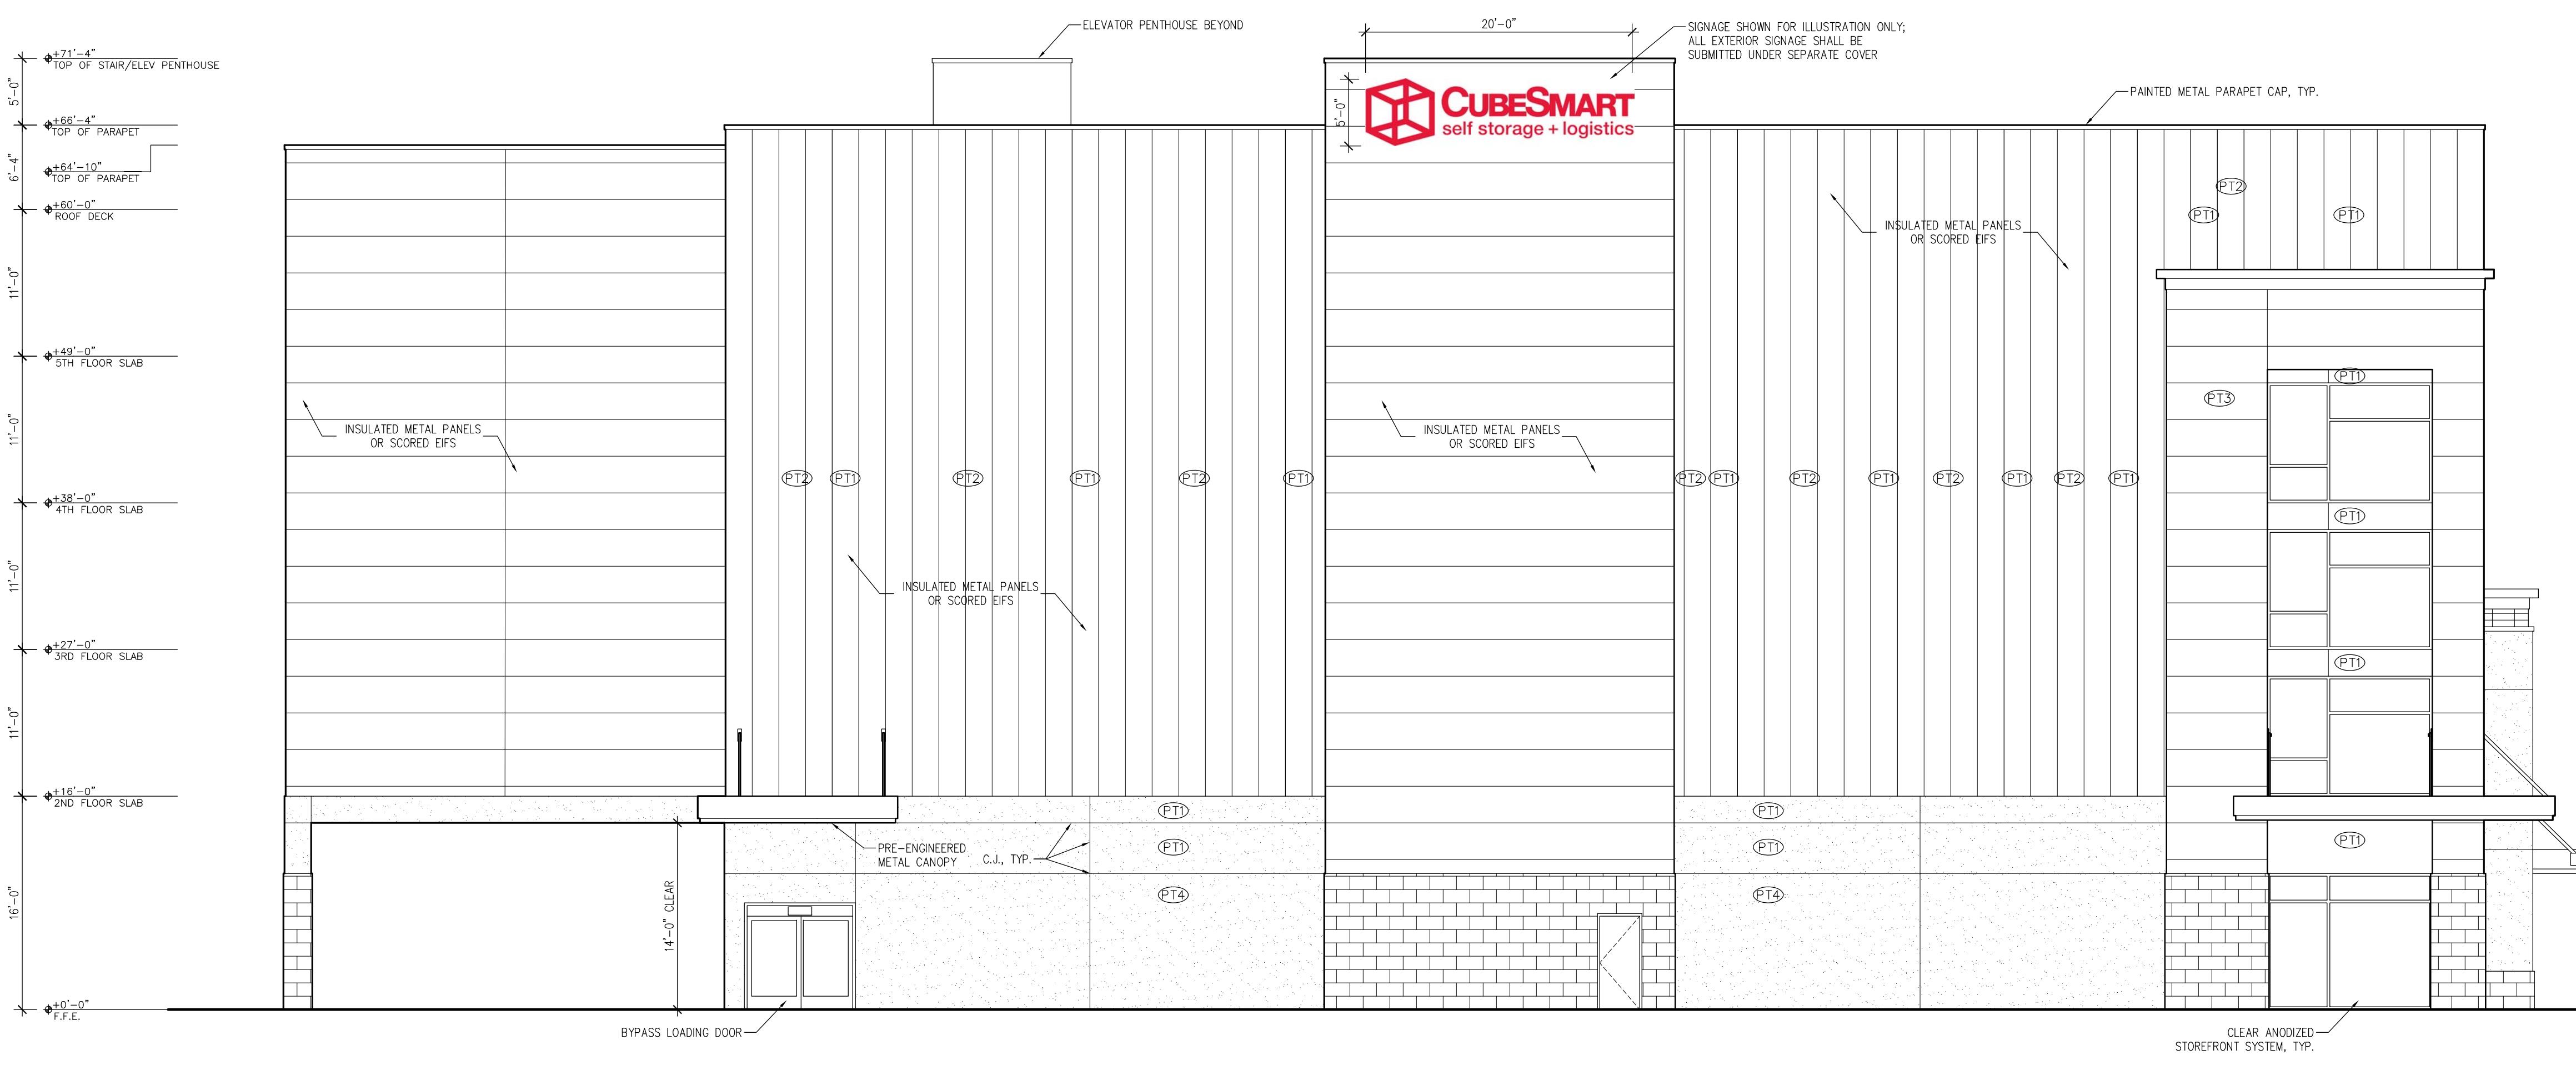

EAST ELEVATION  
1/8" = 1'-0"

1